

DEPARTMENT OF TRANSPORTATION
DIVISION OF HIGHWAYS
PROPOSED SUBDIVISION ROAD
CONSTRUCTION STANDARDS CERTIFICATION

APPROVED *R. S. Johnson*
DISTRICT ENGINEER

DATE 11-28-78

NORTH CAROLINA - FORSYTH CO.

FINAL SUBDIVISION PLAT APPROVAL

This is to certify that this plat meets the recording requirements of the Subdivision Regulations for FORSYTH County and, if applicable, that a certificate of approval has been issued by the Division of Highways pursuant to Article 7, Chapter 136 of the General Statutes, State of North Carolina.



This the 8th day of January 19 79
Harold J. White
DIRECTOR OF PLANNING

I, JOEL A. DERMID JR., certify that this map was drawn from (an actual survey made by me) (said description recorded in Book _____ Page _____ etc.) (other); that the error of closure as calculated by latitudes and departures is 10.000 feet; that the boundaries not surveyed are shown as broken lines plotted from information found in Book _____ Page _____; that this map was prepared in accordance with G. S. 47-30 as amended. Witness my hand and seal this 9th day of Nov. A.D. 19 78
Joel A. Dermid Jr.
SURVEYOR
NORTH CAROLINA - FORSYTH CO.

I, JO C. DERMID, Notary Public for Forsyth County N. C. do hereby certify that I personally appeared before me this day and acknowledged the due execution of the foregoing certificate. Witness my hand and notarial seal this 9th day of November 19 78
Jo C. Dermid
SIGNATURE AND TITLE
My commission expires MARCH 29, 1982
NORTH CAROLINA - FORSYTH COUNTY

The foregoing certificate of *Jo C. Dermid* (HERE GIVE NAME) AND OFFICIAL TITLE OF THE OFFICER SIGNING is certified to be correct. THE CERTIFICATE PASSED UPON) This 8th day of January 19 79. Filing Fee \$2.00 Paid by *Janet Bottoms* (Suzanne Ayers, Register of Deeds) by *Janet Bottoms* DEPUTY - ASSISTANT

Filed for registration at 11:34 o'clock A. M. January 8 19 79 and recorded in Plat Book 27 Page 46
Filing Fee \$2.00 Paid by *Janet Bottoms* DEPUTY - ASSISTANT

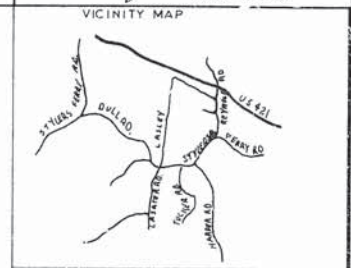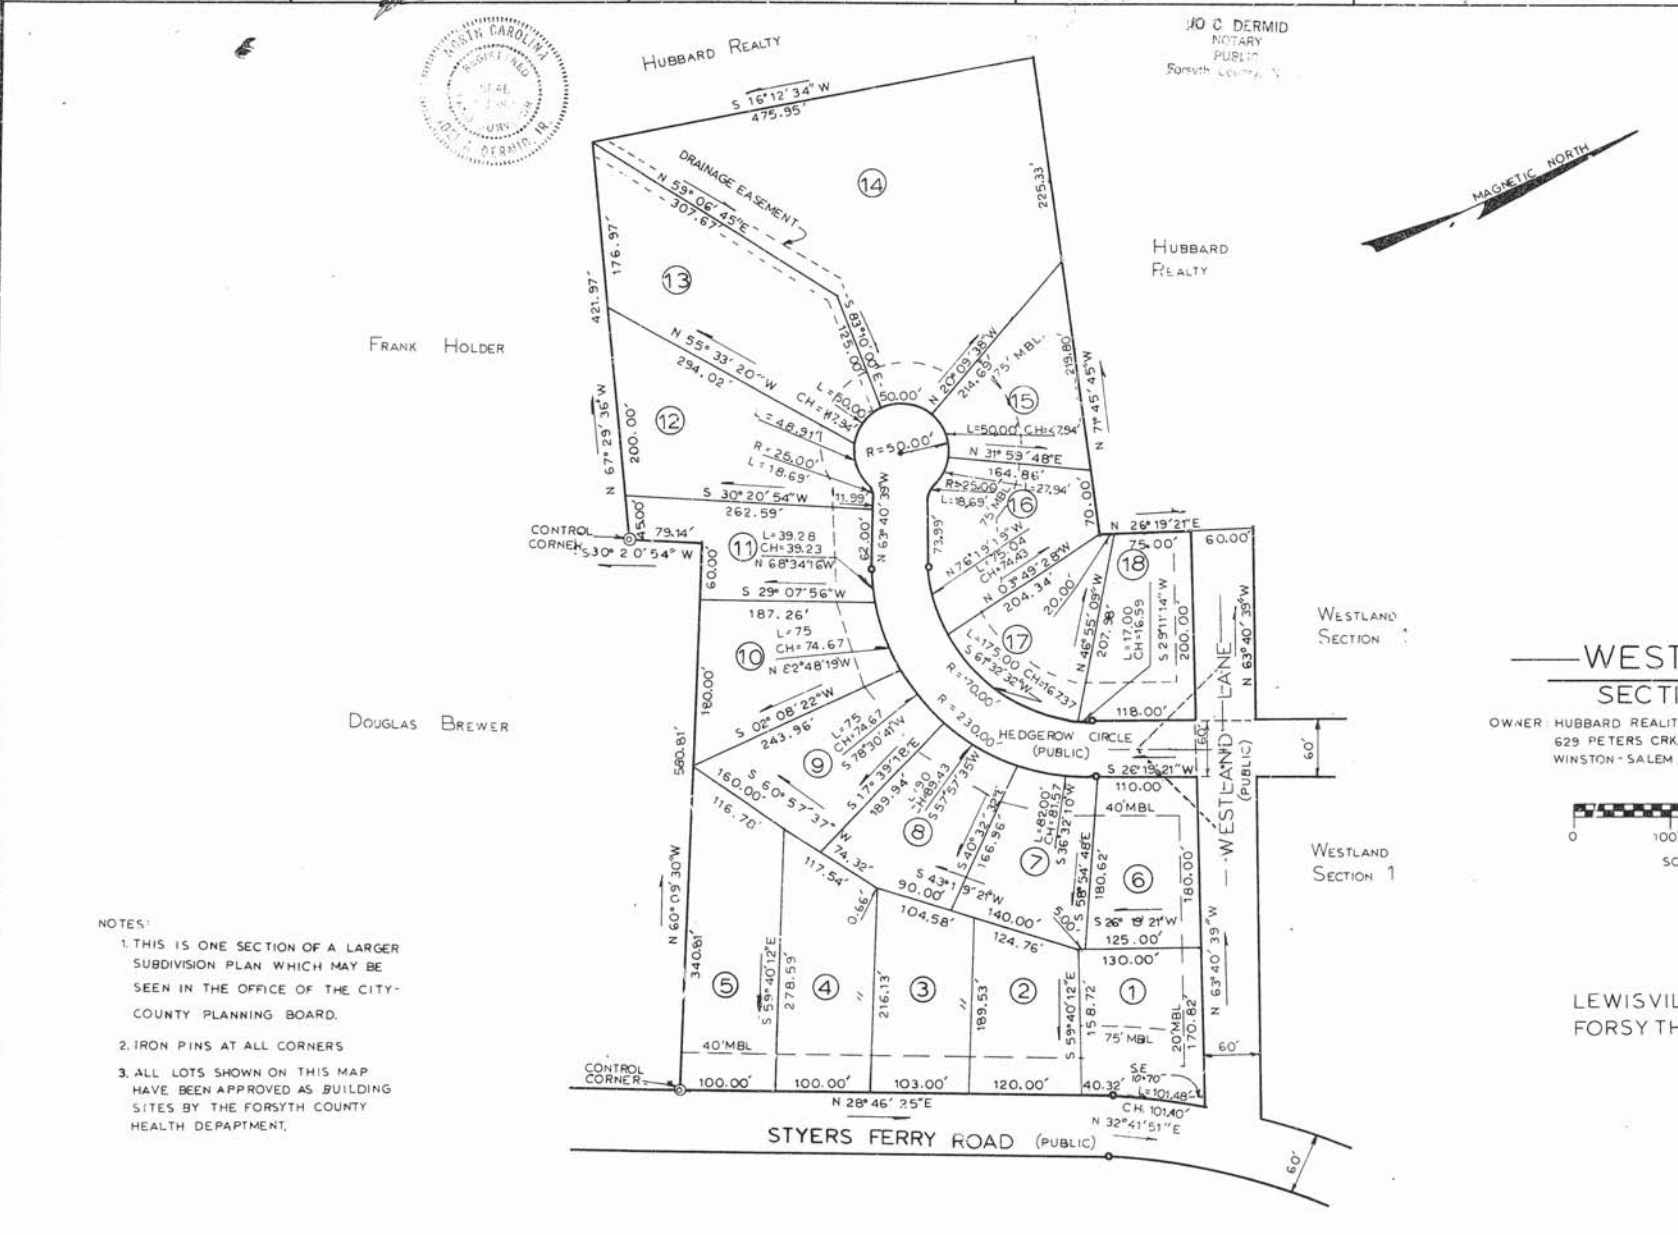

- NOTES:
1. THIS IS ONE SECTION OF A LARGER SUBDIVISION PLAN WHICH MAY BE SEEN IN THE OFFICE OF THE CITY-COUNTY PLANNING BOARD.
 2. IRON PINS AT ALL CORNERS
 3. ALL LOTS SHOWN ON THIS MAP HAVE BEEN APPROVED AS BUILDING SITES BY THE FORSYTH COUNTY HEALTH DEPARTMENT.

WESTLAND SECTION 2

OWNER: HUBBARD REALTY CO
629 PETERS CRK. PKWY.
WINSTON-SALEM, NC

DERMID ENGINEERS
3810 WILLOWOOD DR.
CLEMMONS, NC
NOVEMBER 9th 1978

SCALE: 1" = 100'

LEWISVILLE TOWNSHIP
FORSYTH COUNTY N.C.

46

